






CORTE LONGITUDINAL 1 | 1:200

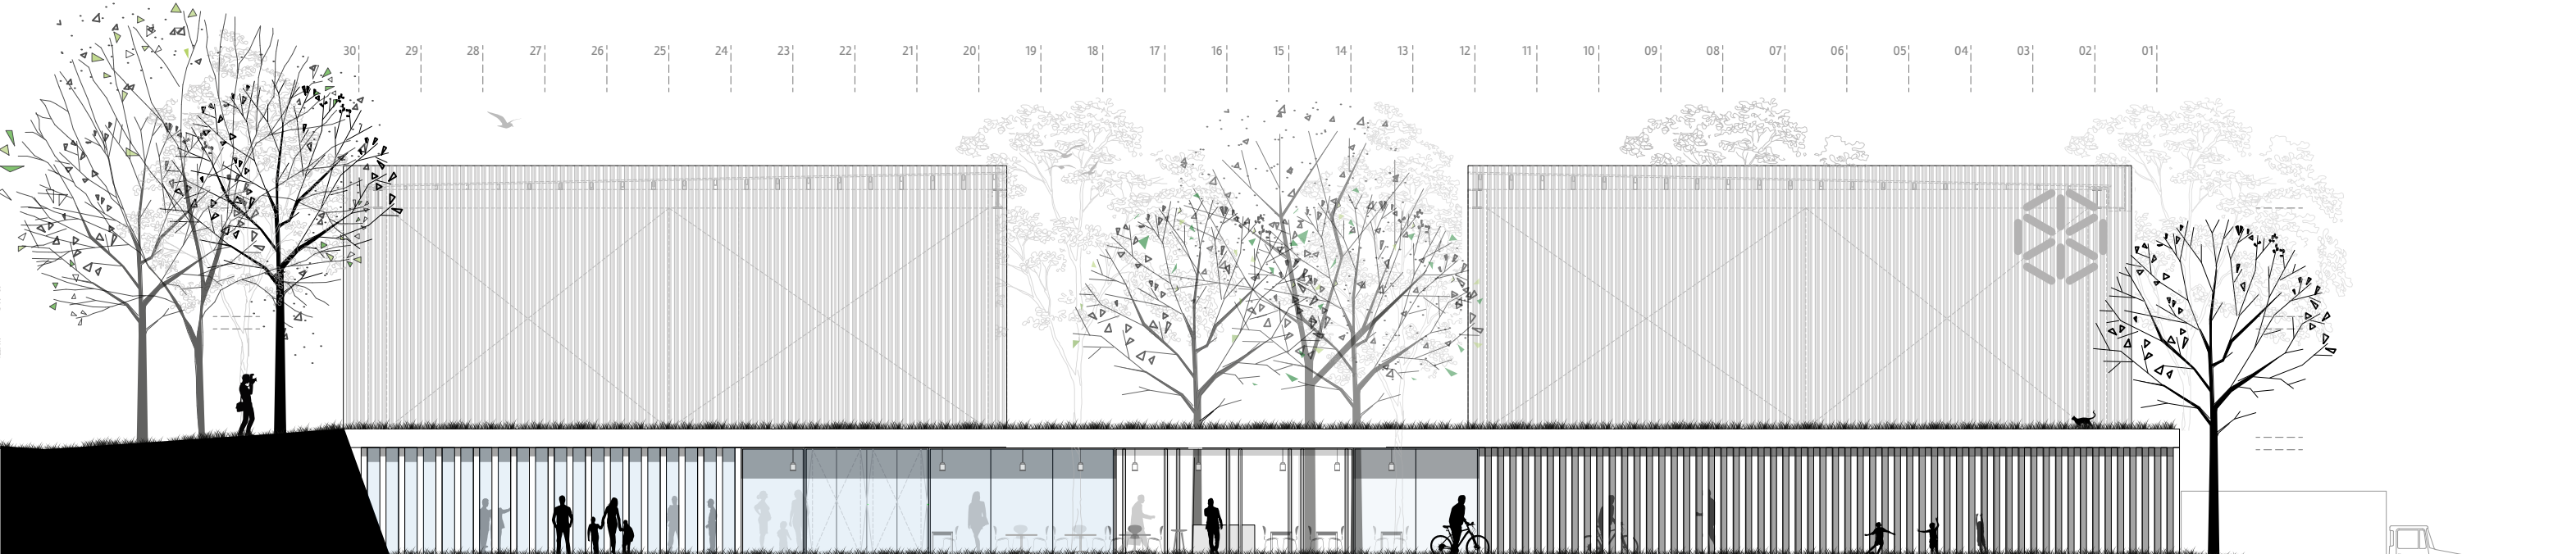

FACHADA OESTE | 1:200

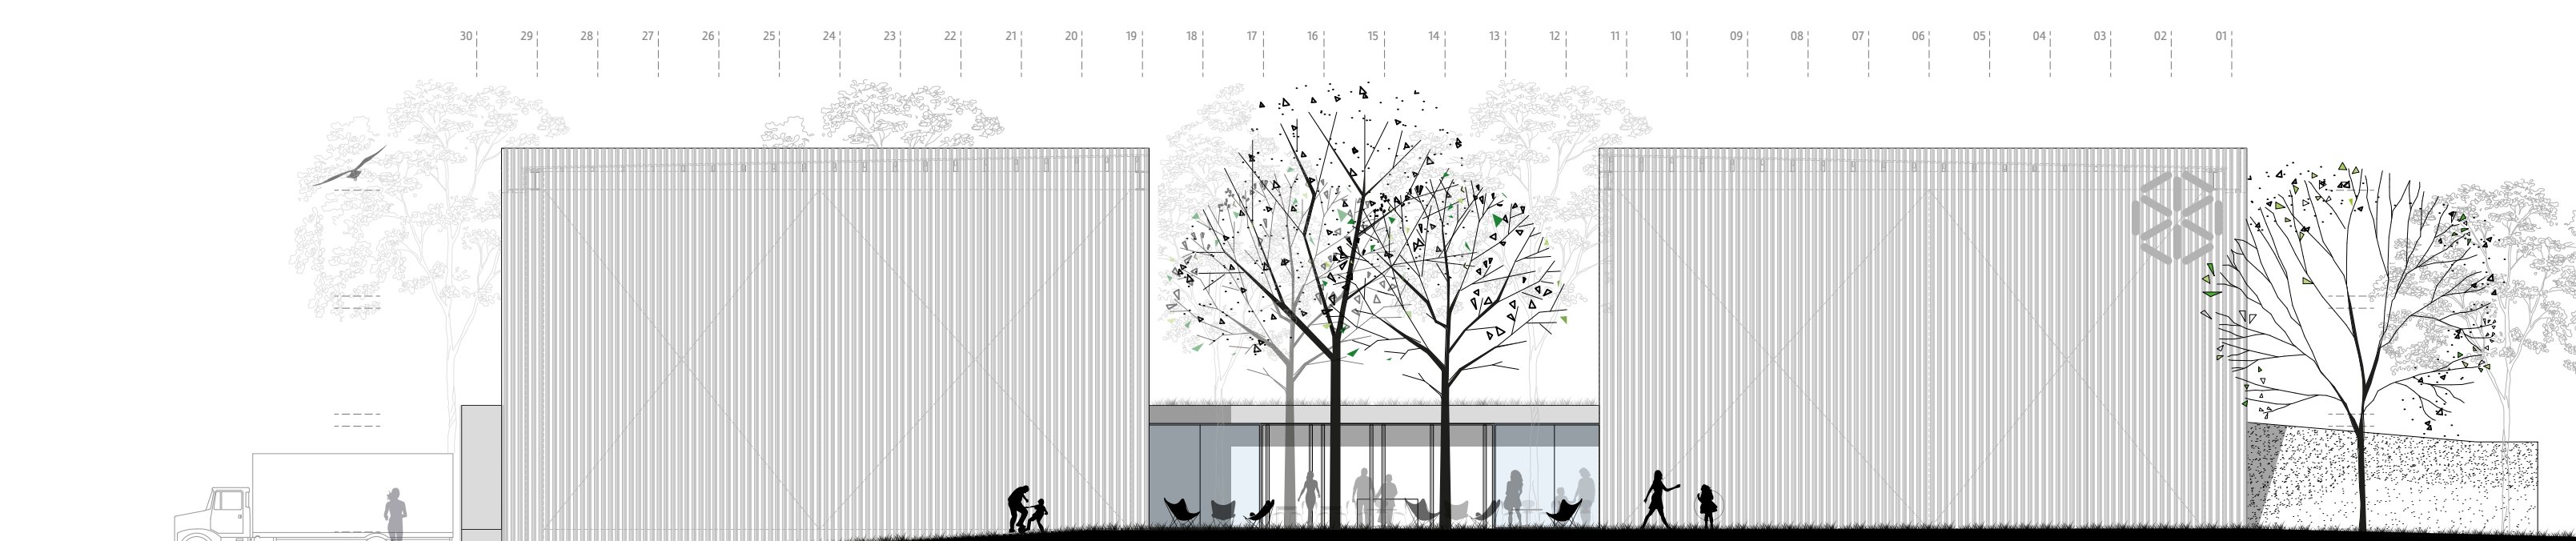


FACHADA ESTE | 1:200

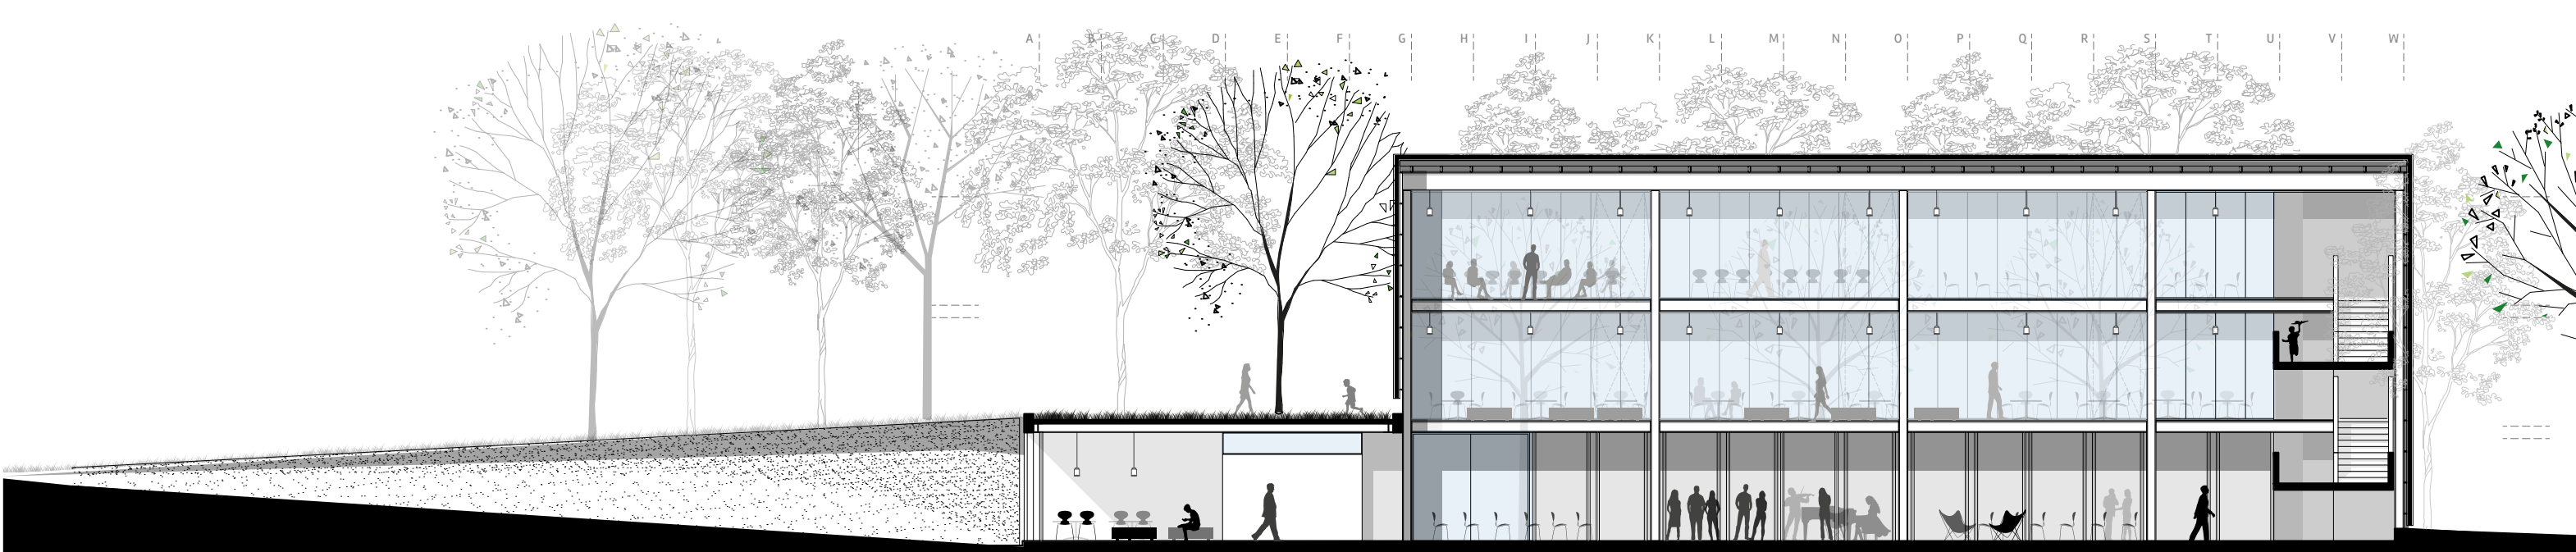


CORTE LONGITUDINAL 2 | 1:200



CORTE TRANSVERSAL 1 | 1:200

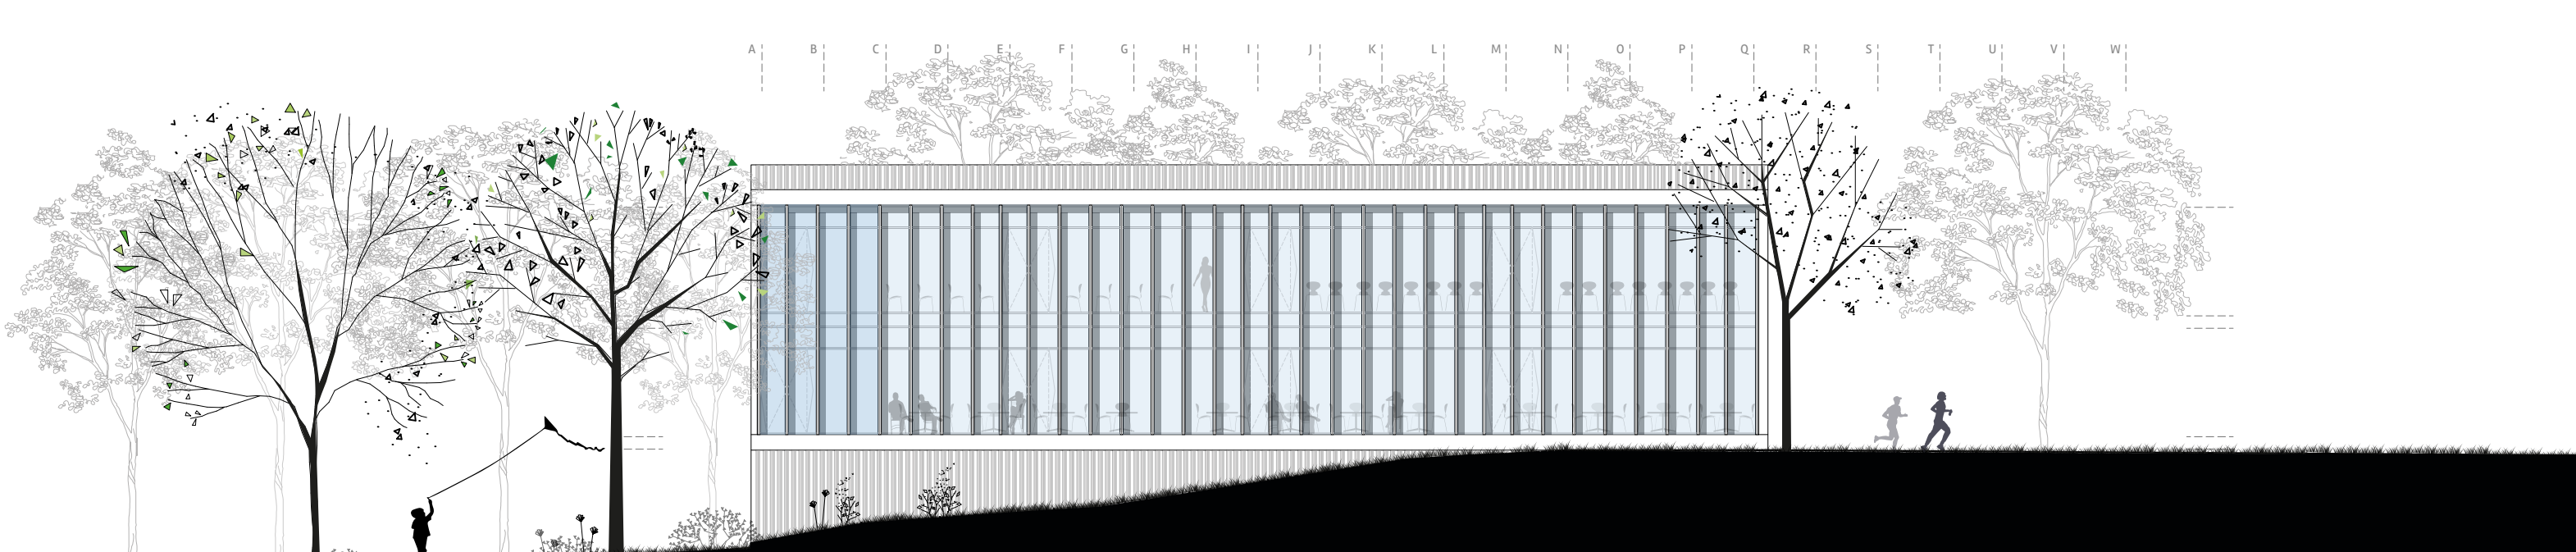

FACHADA SUR | 1:200

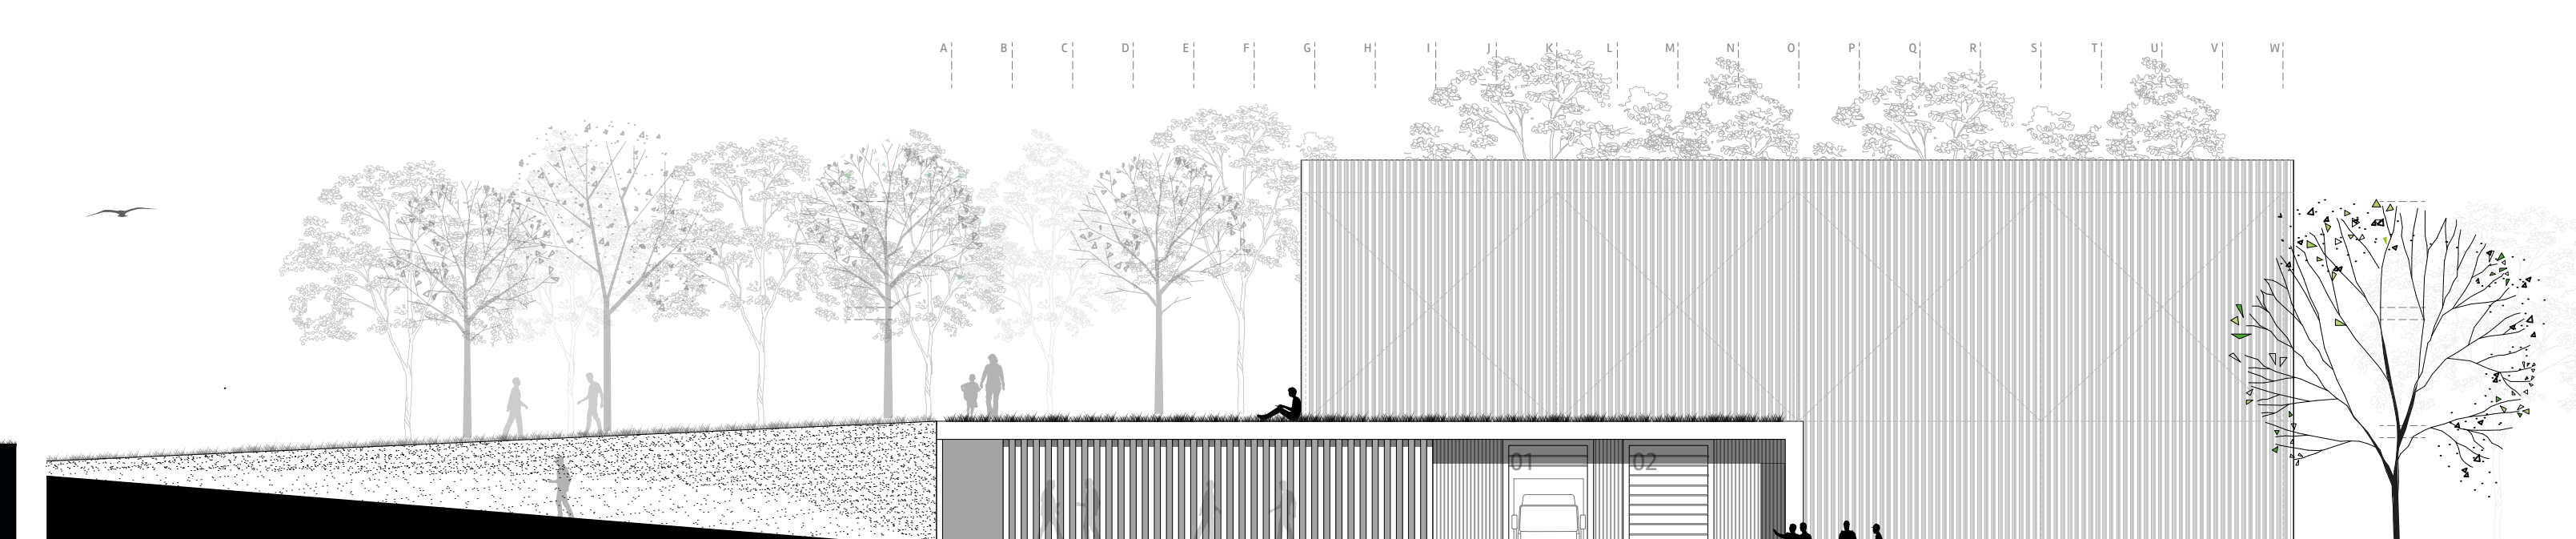

FACHADA NORTE | 1:200



